


FOUL WATER DRAINAGE

PLEASE NOTE:
THAT THIS DETAIL IS ISSUED FOR
INFORMATION ONLY, CONSTANTLY UNDER
REVIEW AND BEING UPDATED/REVISED.
THEREFORE, ALL CONTRACTORS SHOULD
VERIFY ALL INFORMATION AT SITE PRIOR
TO MAKING ANY VALUED COMMITMENT
AND/OR COMMENCING ANY WORKS.

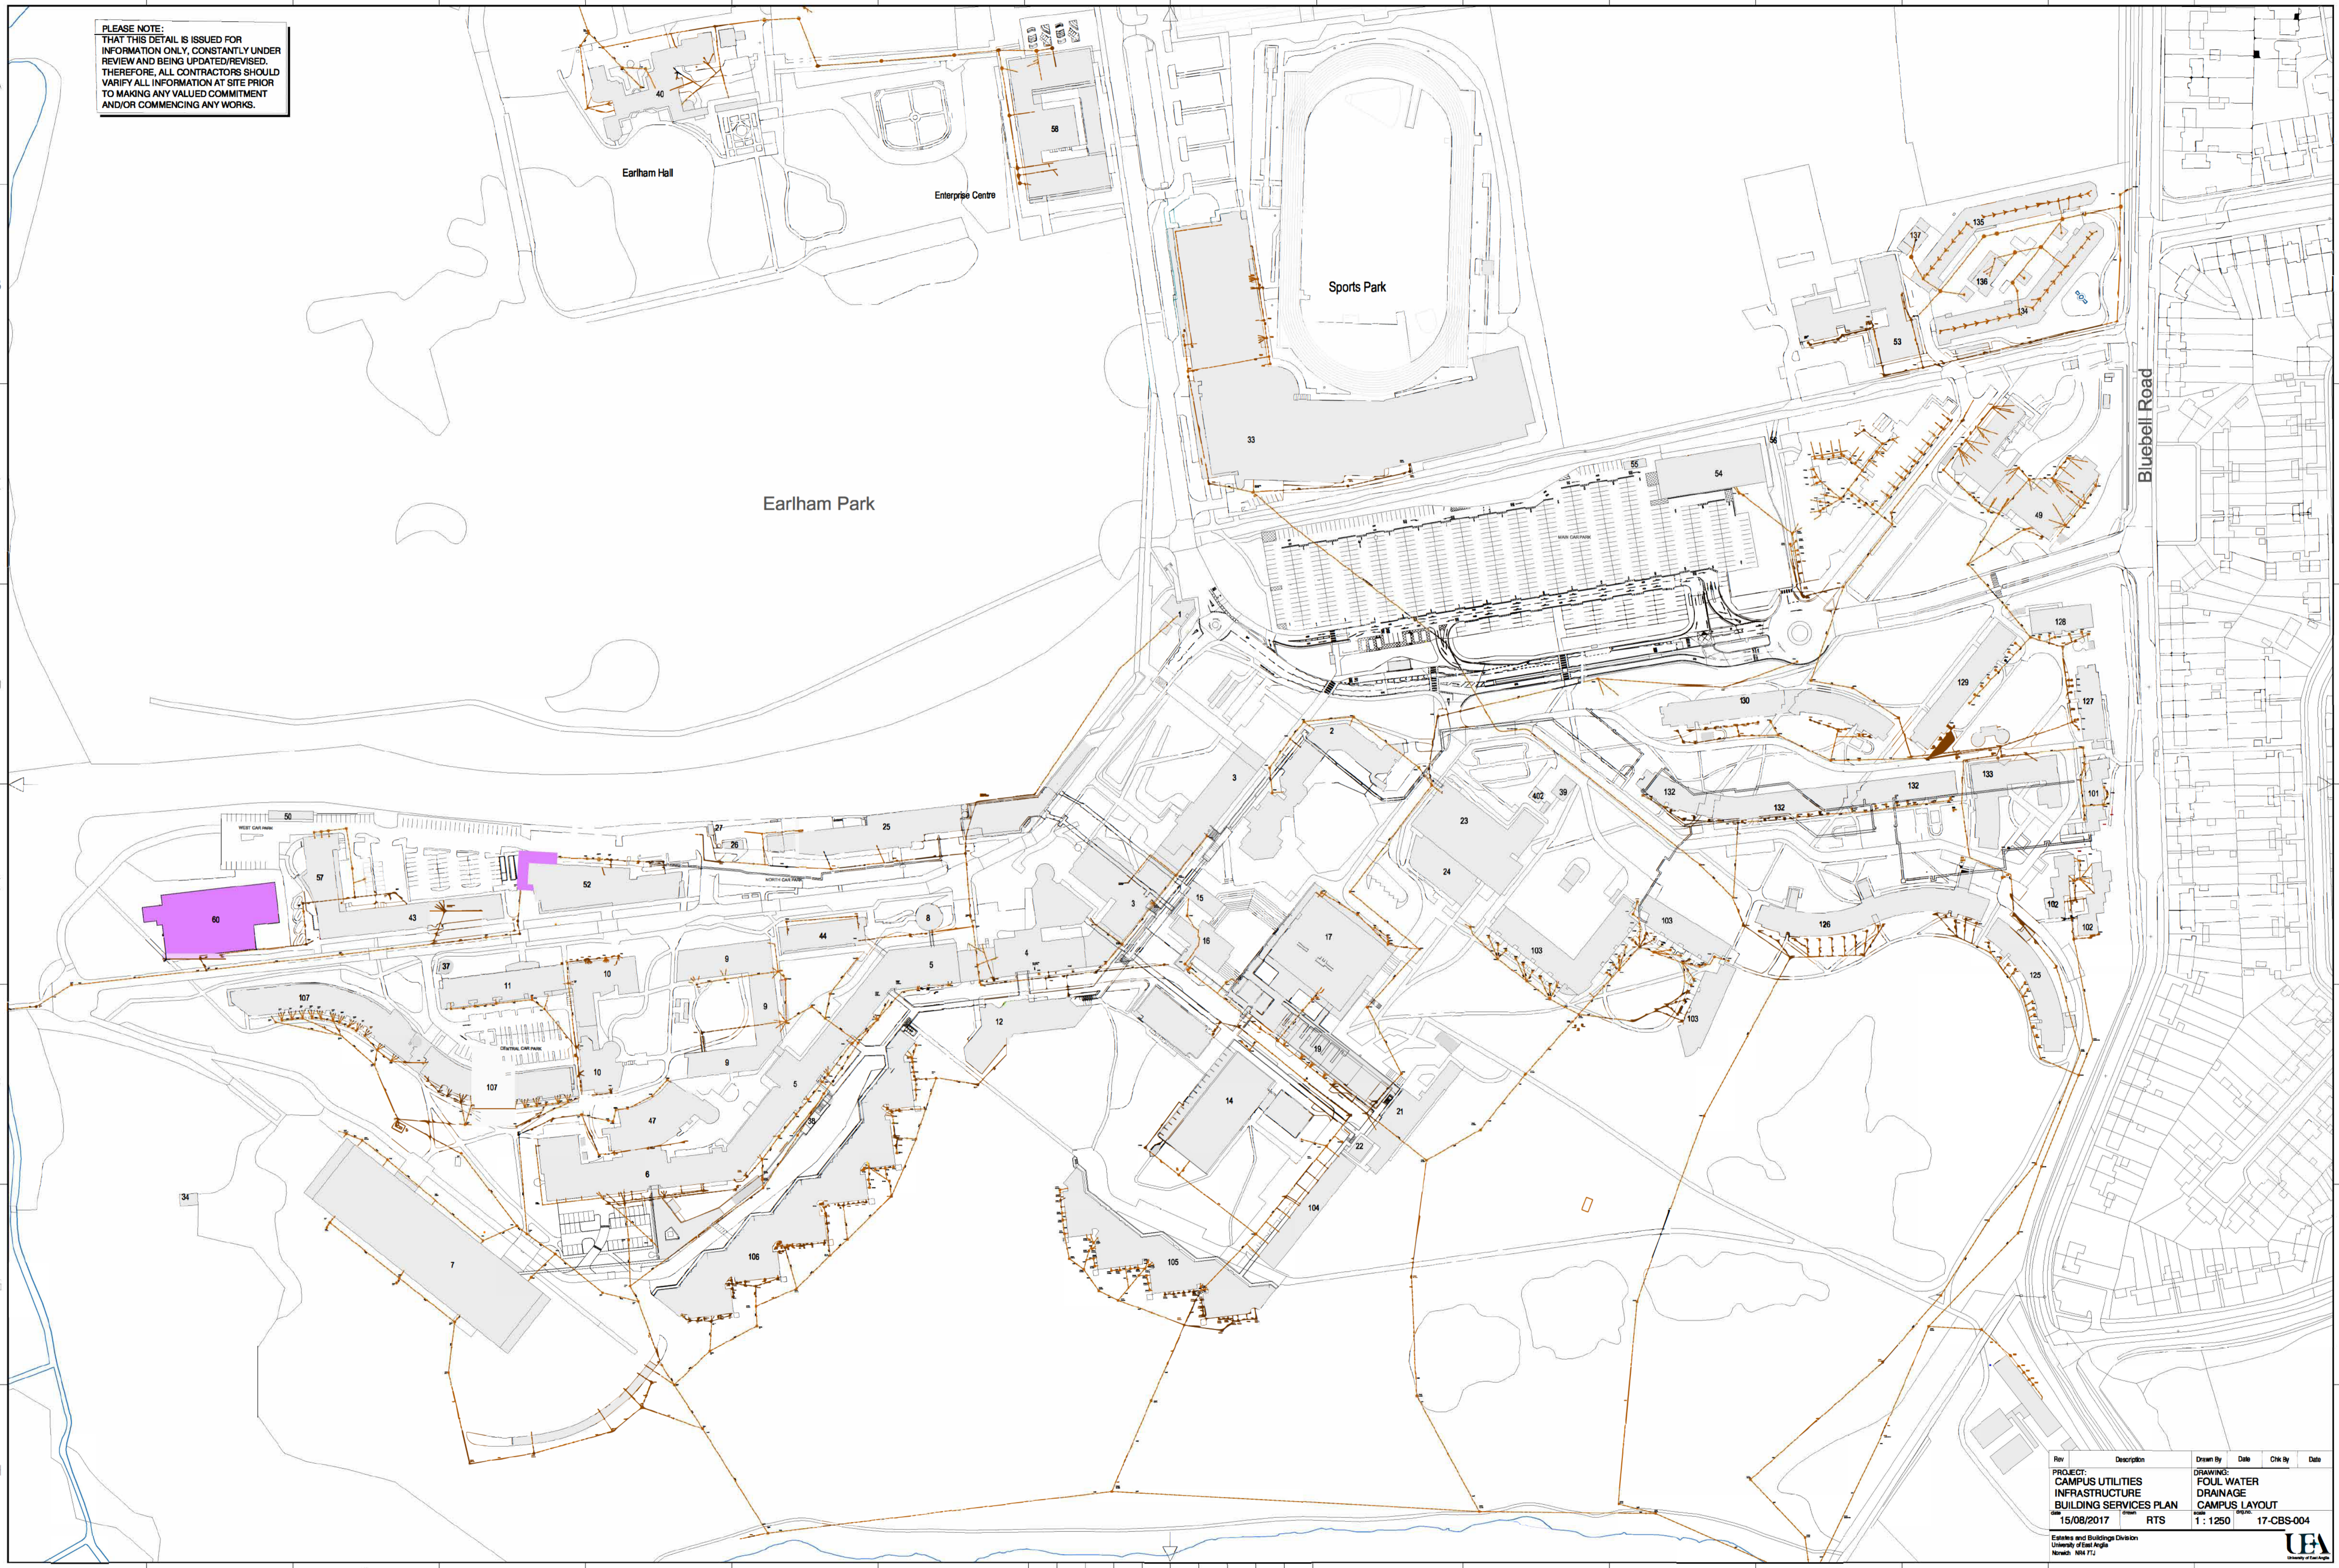


Rev	Description	Drawn By	Date	Chk By	Date
1	PROJECT: CAMPUS UTILITIES INFRASTRUCTURE BUILDING SERVICES PLAN	15/08/2017	RTS		
	DRAWING: FOUL WATER DRAINAGE CAMPUS LAYOUT				
	Scale: 1:1250				17-CBS-004

Estates and Buildings Division
University of East Angles
Norwich, NR4 7TJ



SURFACE WATER DRAINAGE

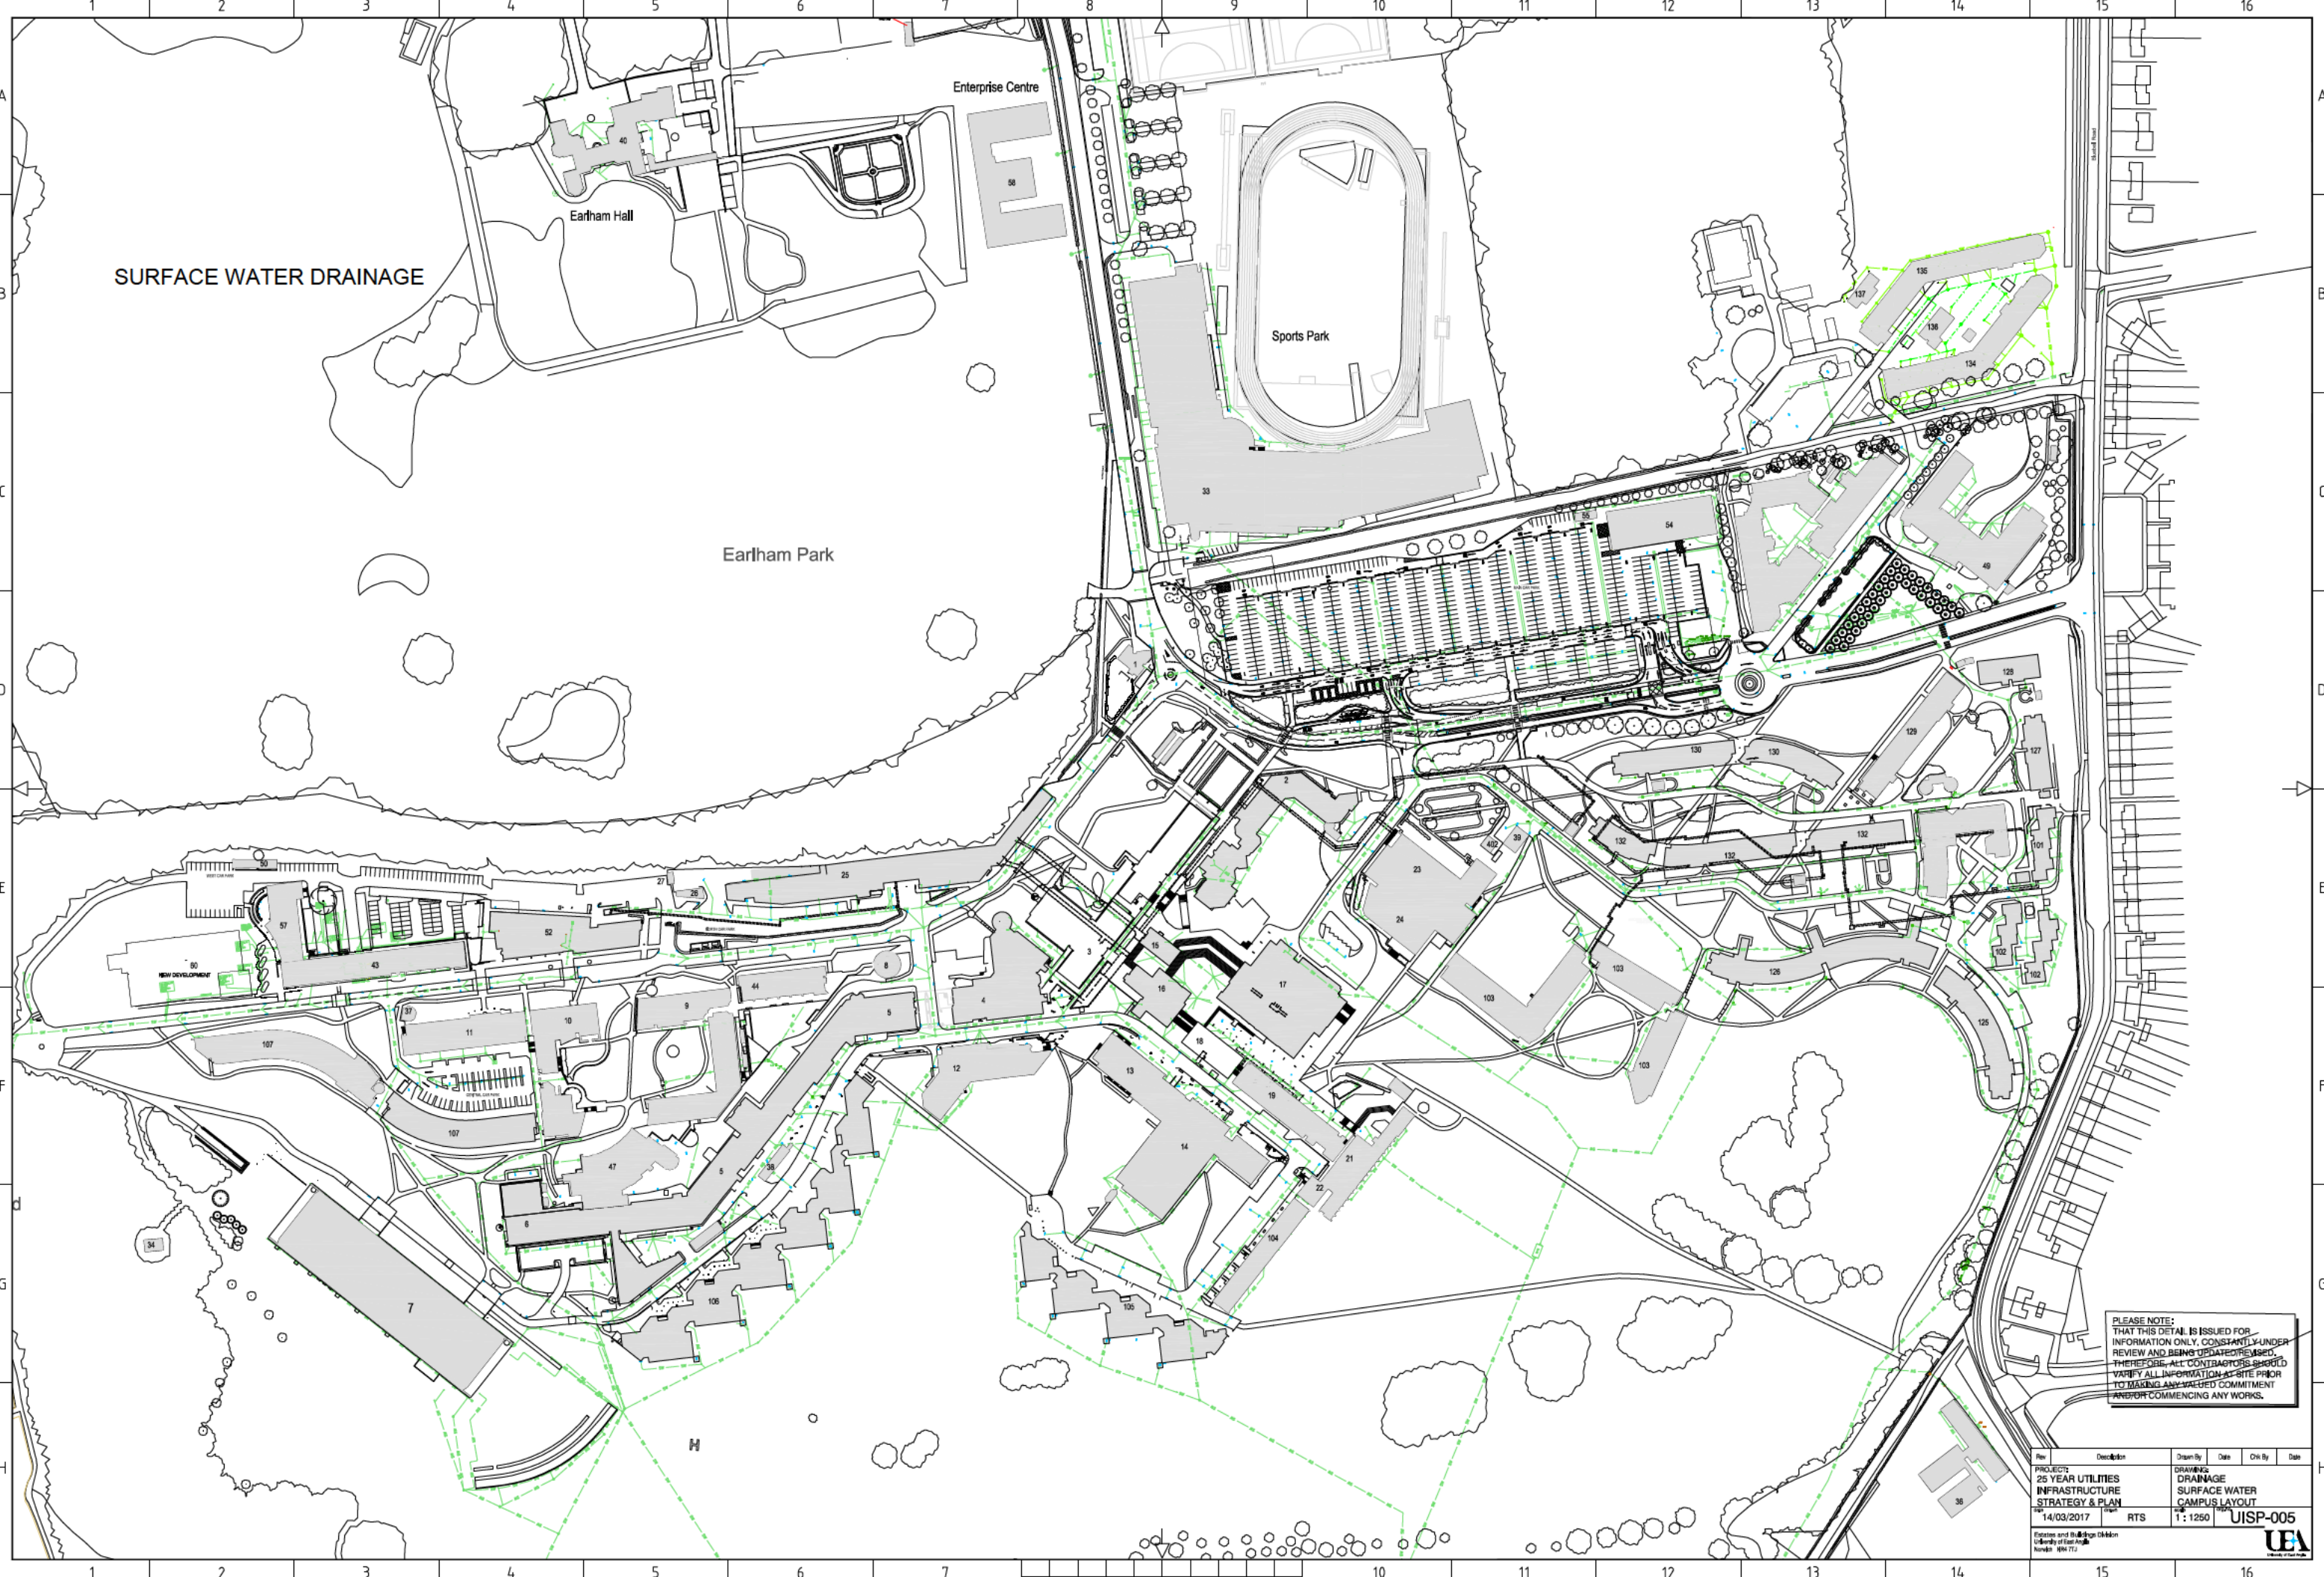

PLEASE NOTE:
THAT THIS DETAIL IS ISSUED FOR
INFORMATION ONLY, CONSTANTLY UNDER
REVIEW AND BEING UPDATED/REVISED.
THEREFORE, ALL CONTRACTORS SHOULD
VERIFY ALL INFORMATION ON SITE PRIOR
TO MAKING ANY SIGNED COMMITMENT
AND/OR COMMENCING ANY WORKS.

Rev	Description	Drawn By	Date	Chk By	Date
1	PROJECT: 25 YEAR UTILITIES INFRASTRUCTURE STRATEGY & PLAN				
	14/03/2017	RTS			

Drawn By	Date	Chk By	Date
RTS			

Scale: 1:1250
Drawing ID: UISP-005

University of East Angles
Norwich, NR4 7TJ

CAMPUS OIL & PETROL INTERCEPTOR TANK LOCATIONS

- 1 ESTATES LOADING BAY.
- 2 ESTATES EC1 SUMP PUMP.
- 3 MAIN CAR PARK.
- 4 SCVA.
- 5 BUS TURN AROUND.
- 6 COLMAN HOUSE.
- 7 BIOMASS.
- 8 VEHICLE WASH.

Rev	Description	Drawn By	Date	Chk By	Date
1	PROJECT SITE SERVICES LAYOUT UEA Site	RTS	27/07/2016		
2	DRAINAGE SURFACE WATER Oil & Petrol Interceptor Tanks				
3					
4					
5					
6					
7					
8					
9					
10					
11					
12					
13					
14					
15					
16					

Prepared and Building Children
University of East Angles
Norwich, UK. UEA

